




400 kV TRANSMISSION LINE
 SELF SUPP. SUSPENSION TOWER TYPE "517A"

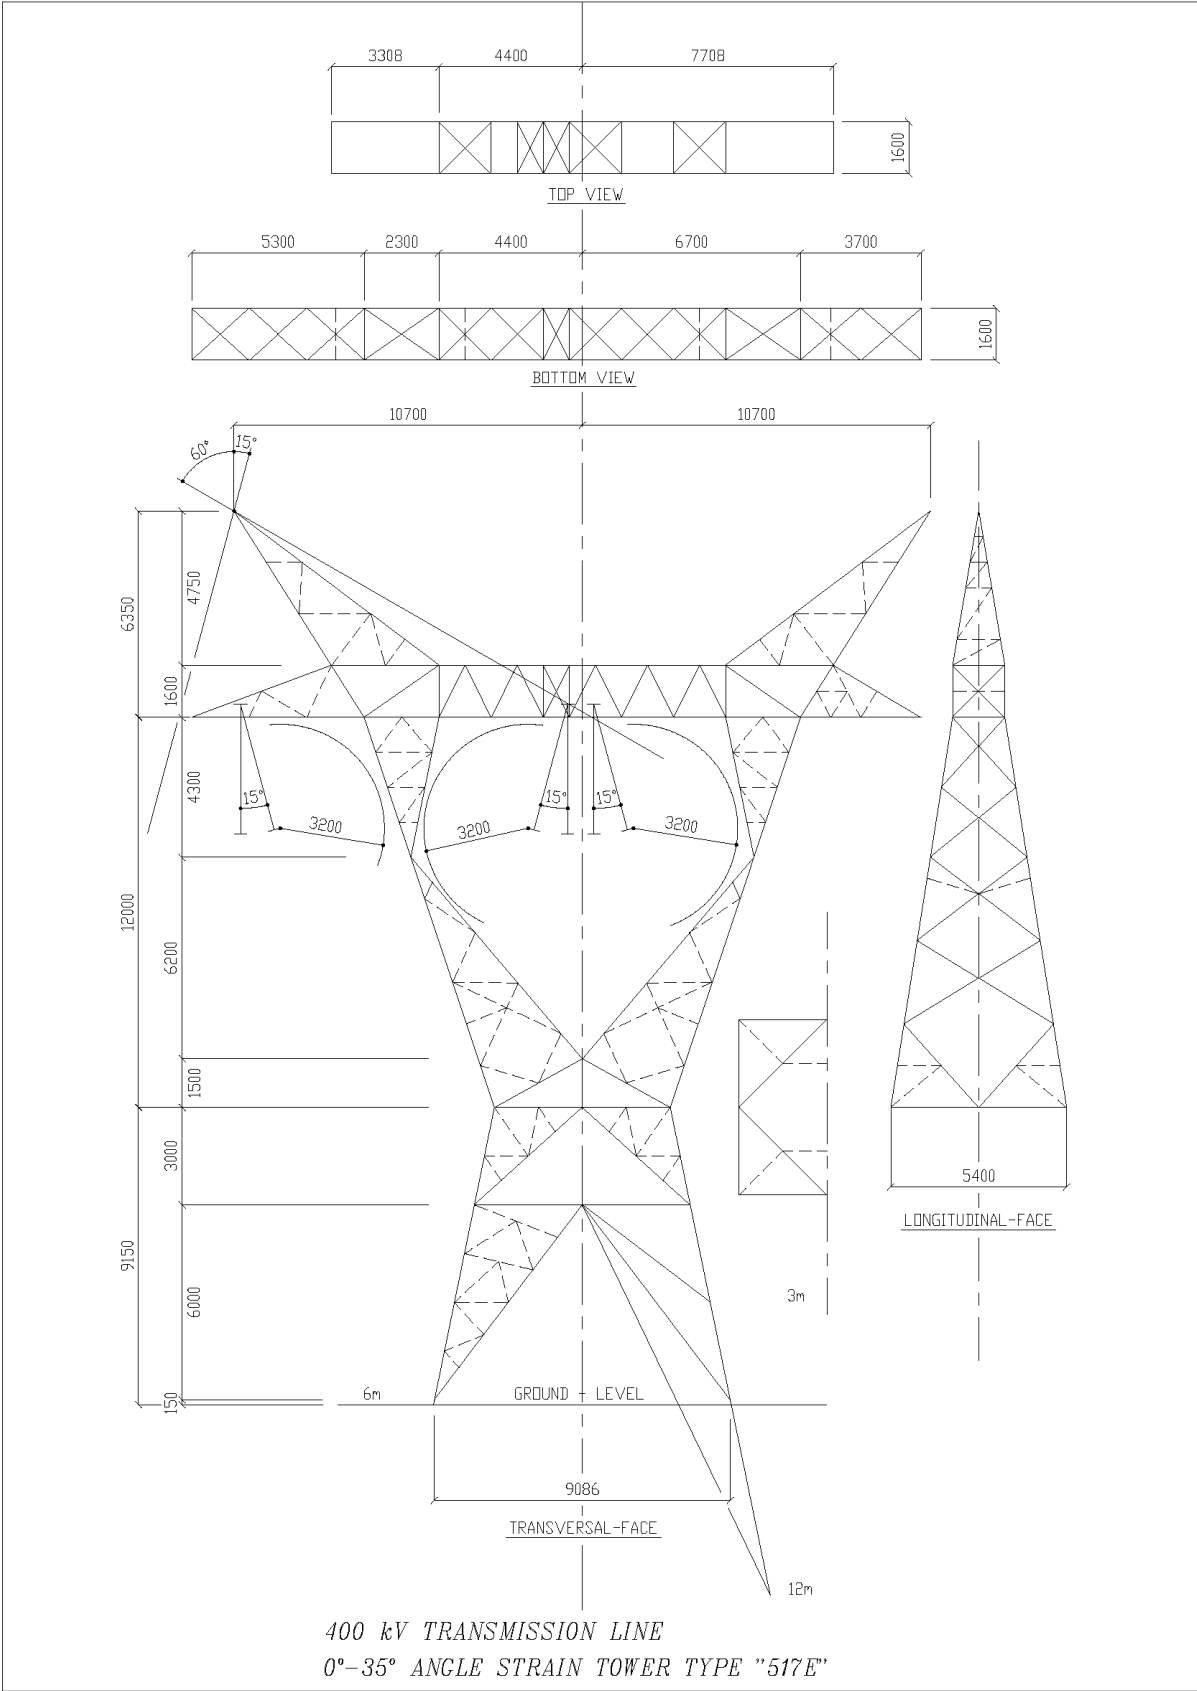


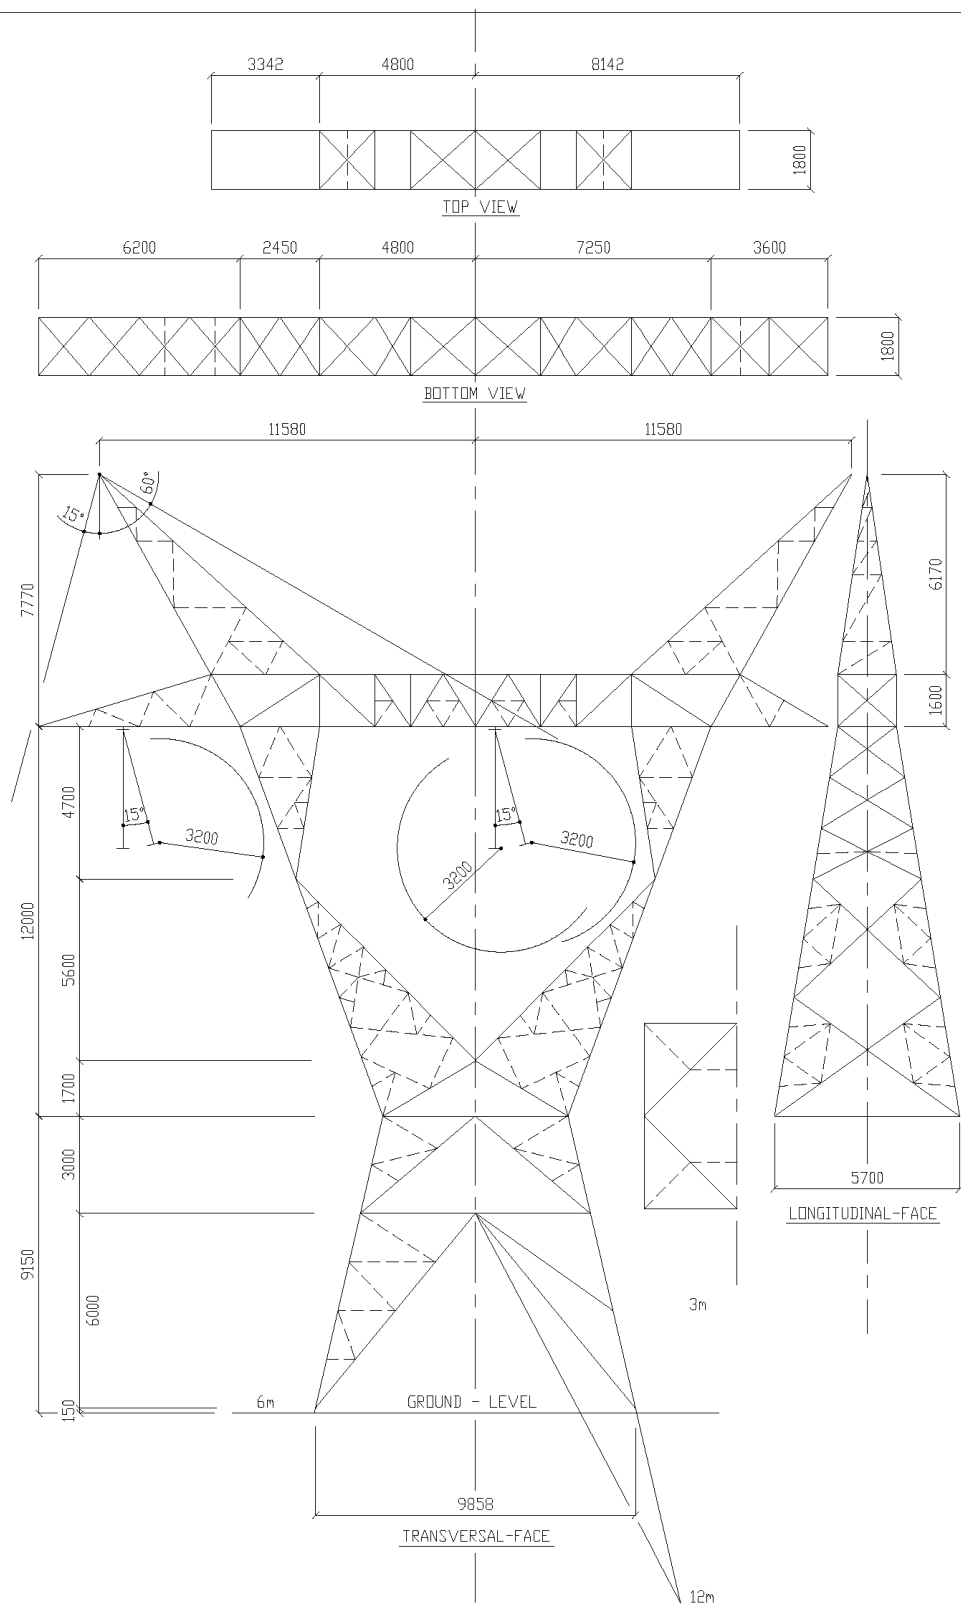

400 kV TRANSMISSION LINE
 35°-60° A/S & 0° TERM. WITH 0°-45°
 CLOSING SPAN TOWER TYPE "517F"

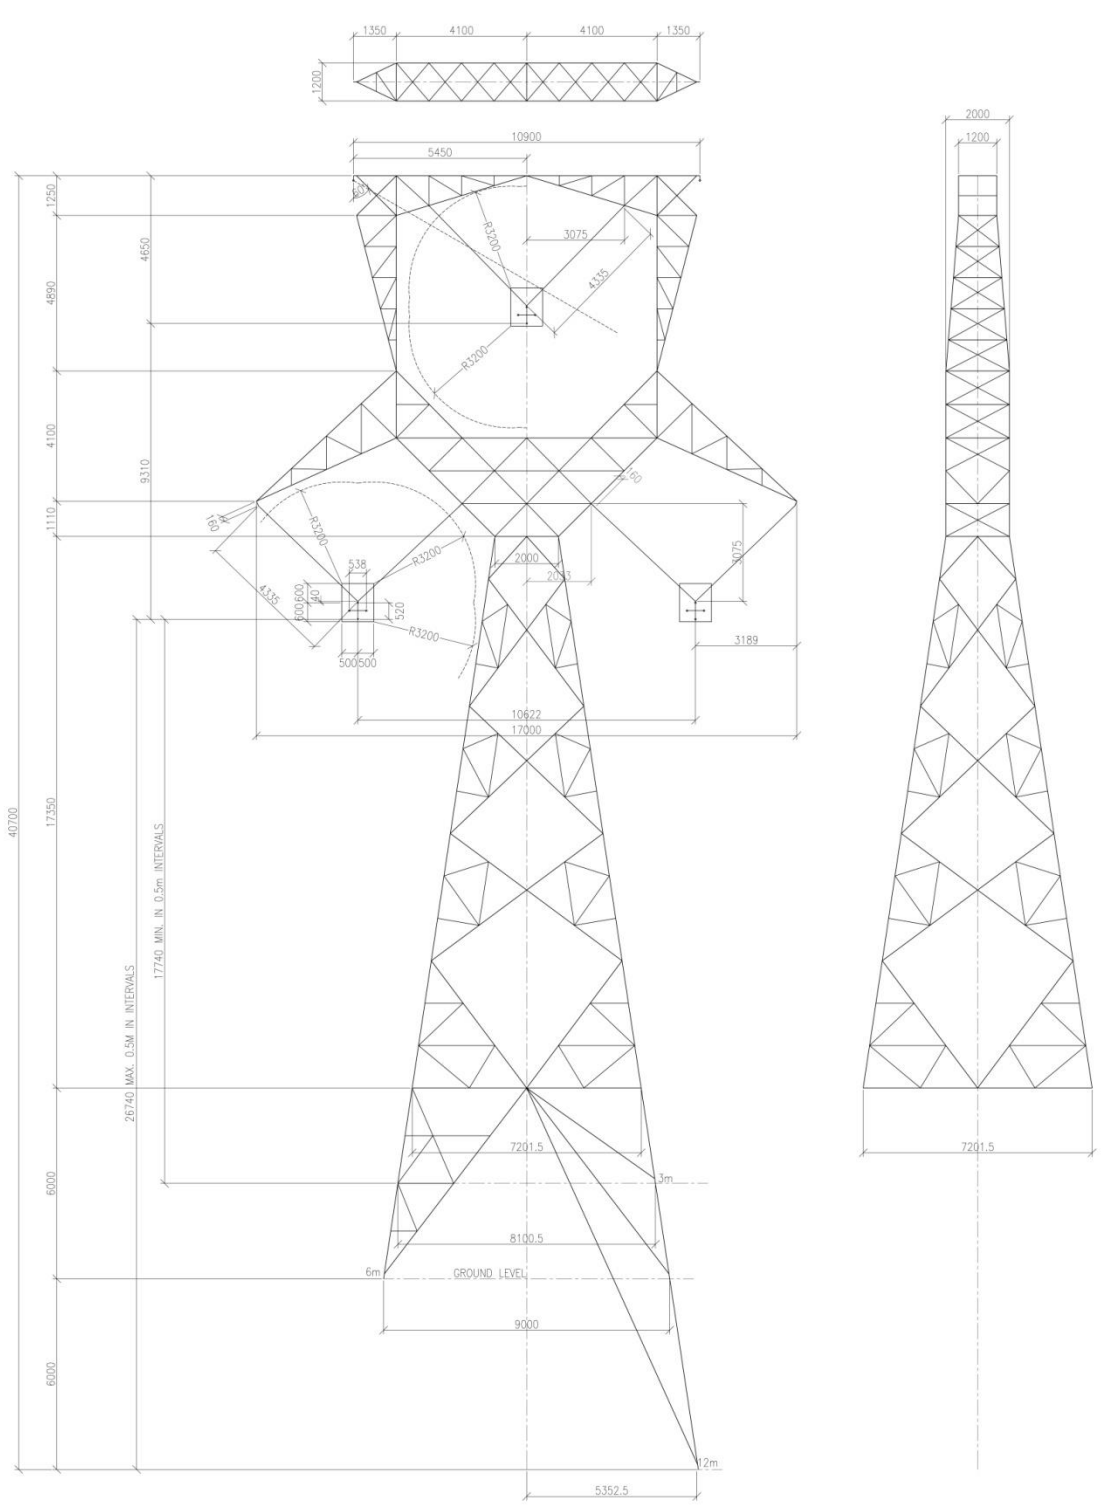

518E OUTLINE

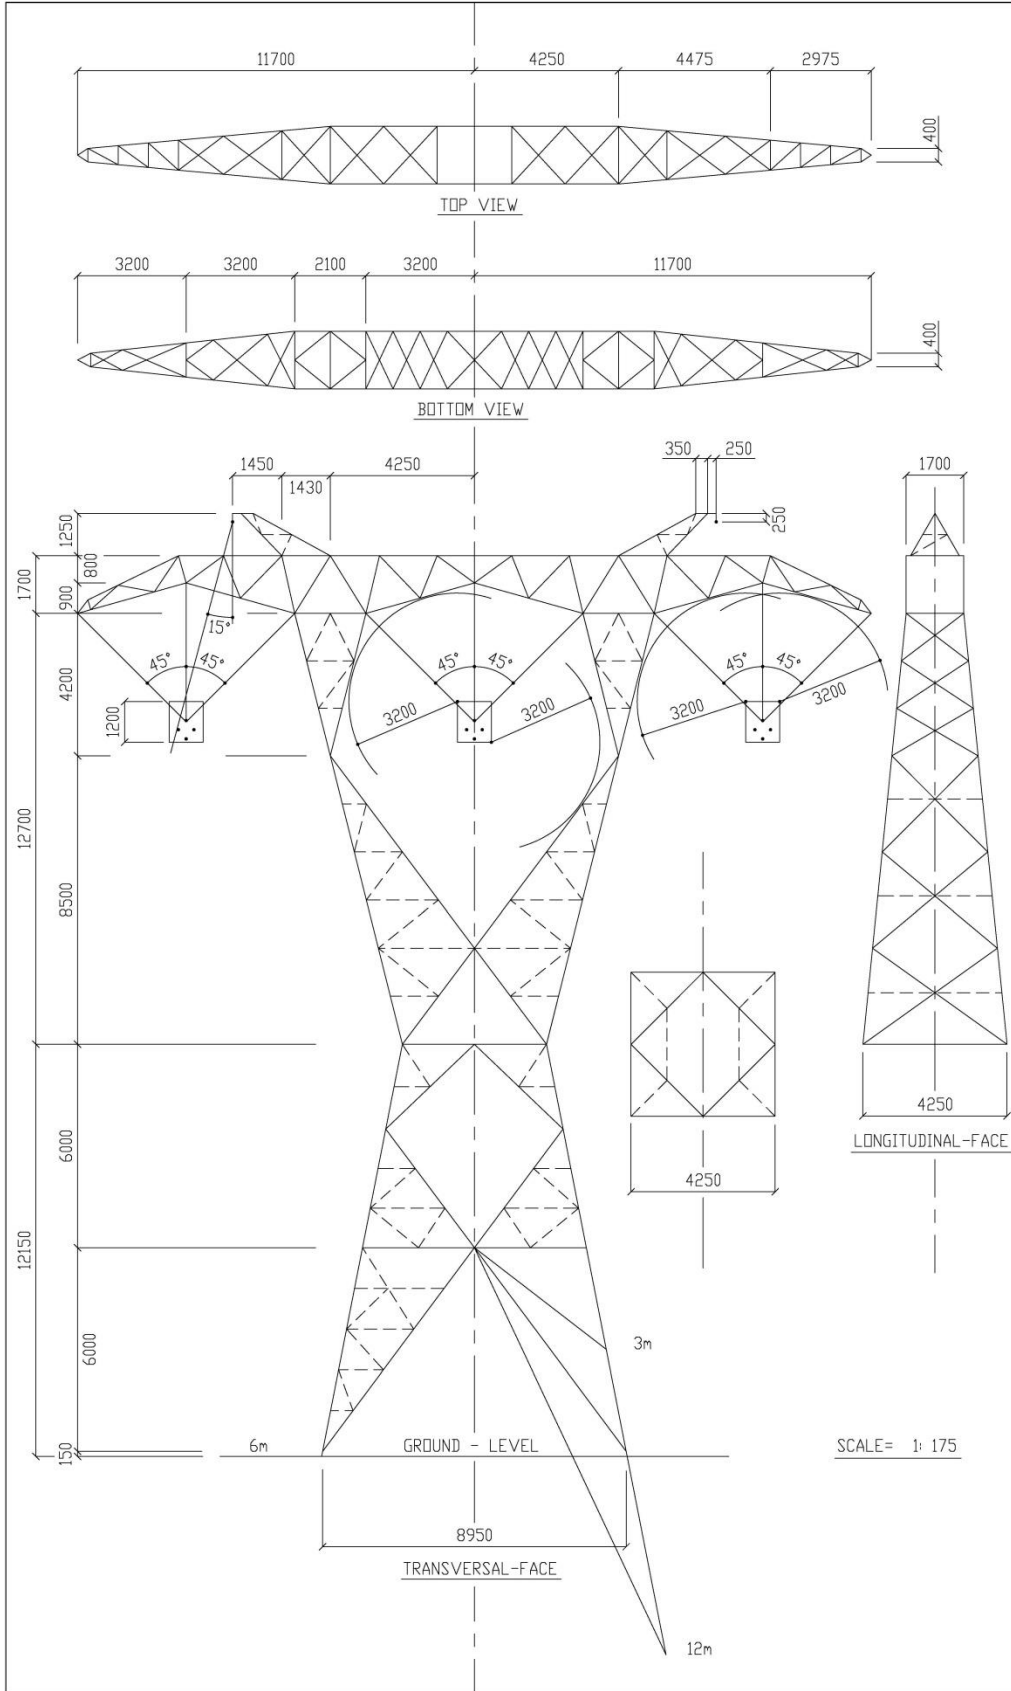

THIS DOCUMENT IS THE EXCLUSIVE PROPERTY OF POWERLINES AND MAY NOT, WITHOUT POWERLINES CONSENT, BE UTILIZED OR COPIED, REPRODUCED, TRANSMITTED OR COMMUNICATED TO A THIRD PARTY.

DATE: _____
 DWG. No 2103

PROJECT: 400 KV. TRANSMISSION LINE
 TITLE: SELF SUPP. SUSPENSION TOWER TYPE "518H"

POWERLINES